



**4 CROSS SECTION**  
SCALE: 3/8" = 1'-0"

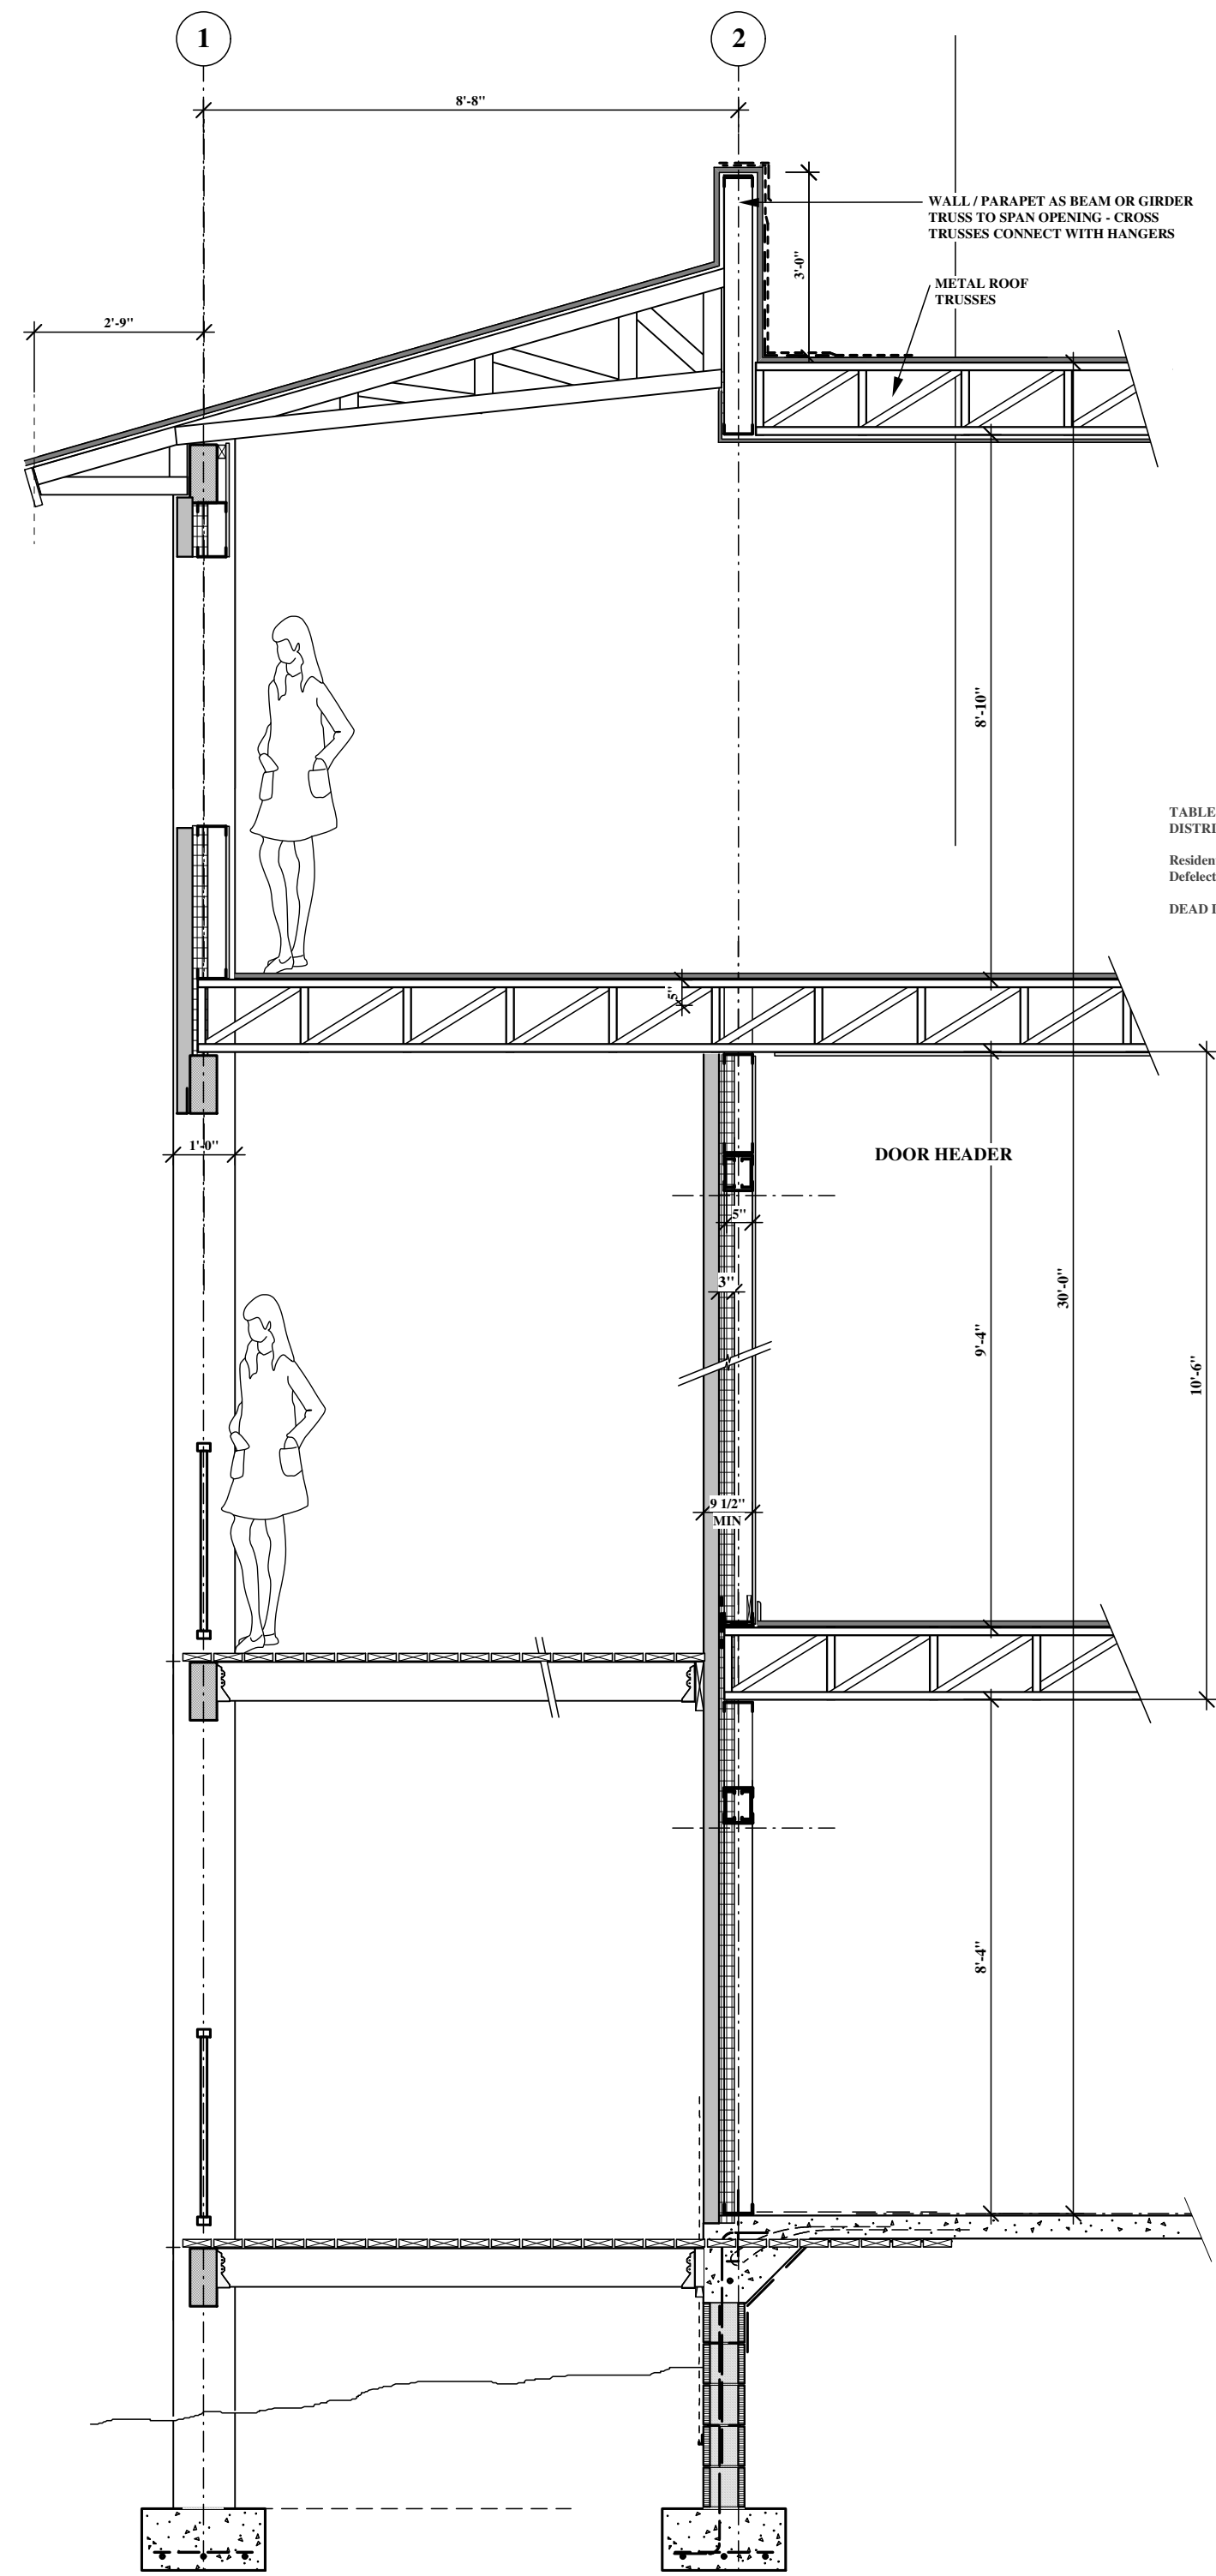


**3 SECTION**  
SCALE: 3/8" = 1'-0"

**PROGRESS  
PRINT**

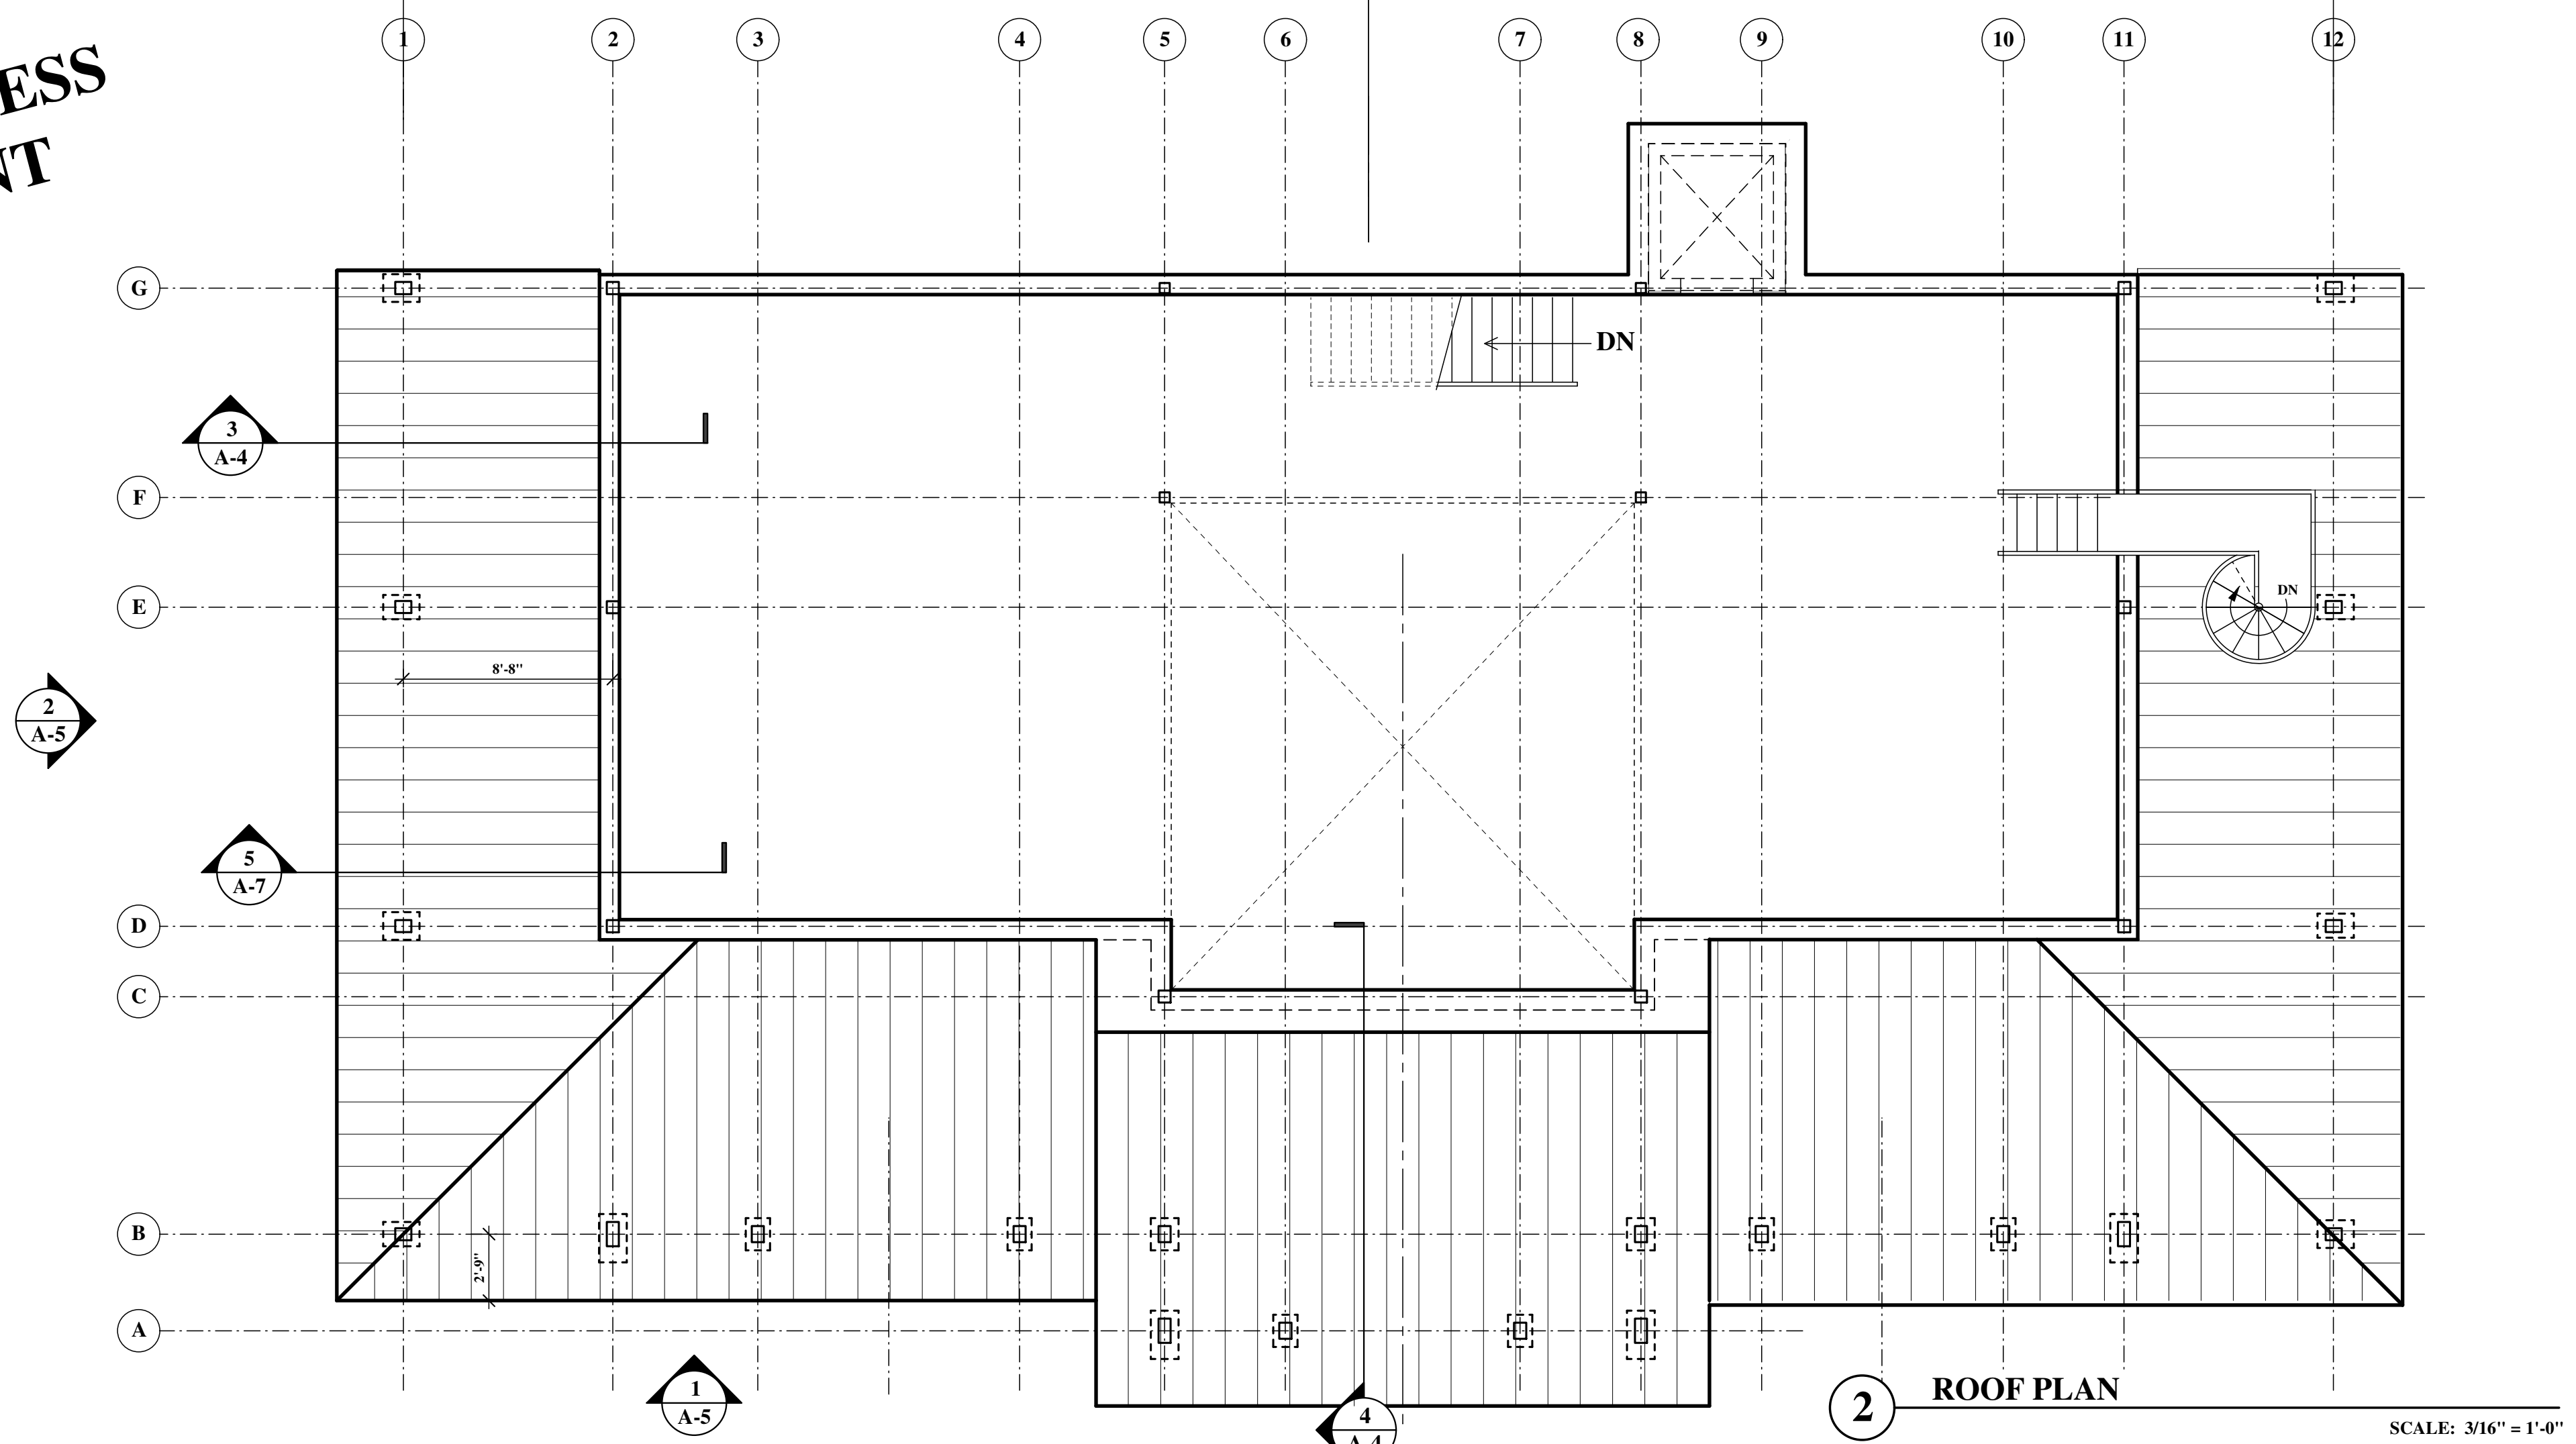

**2 ROOF PLAN**  
SCALE: 3/16" = 1'-0"

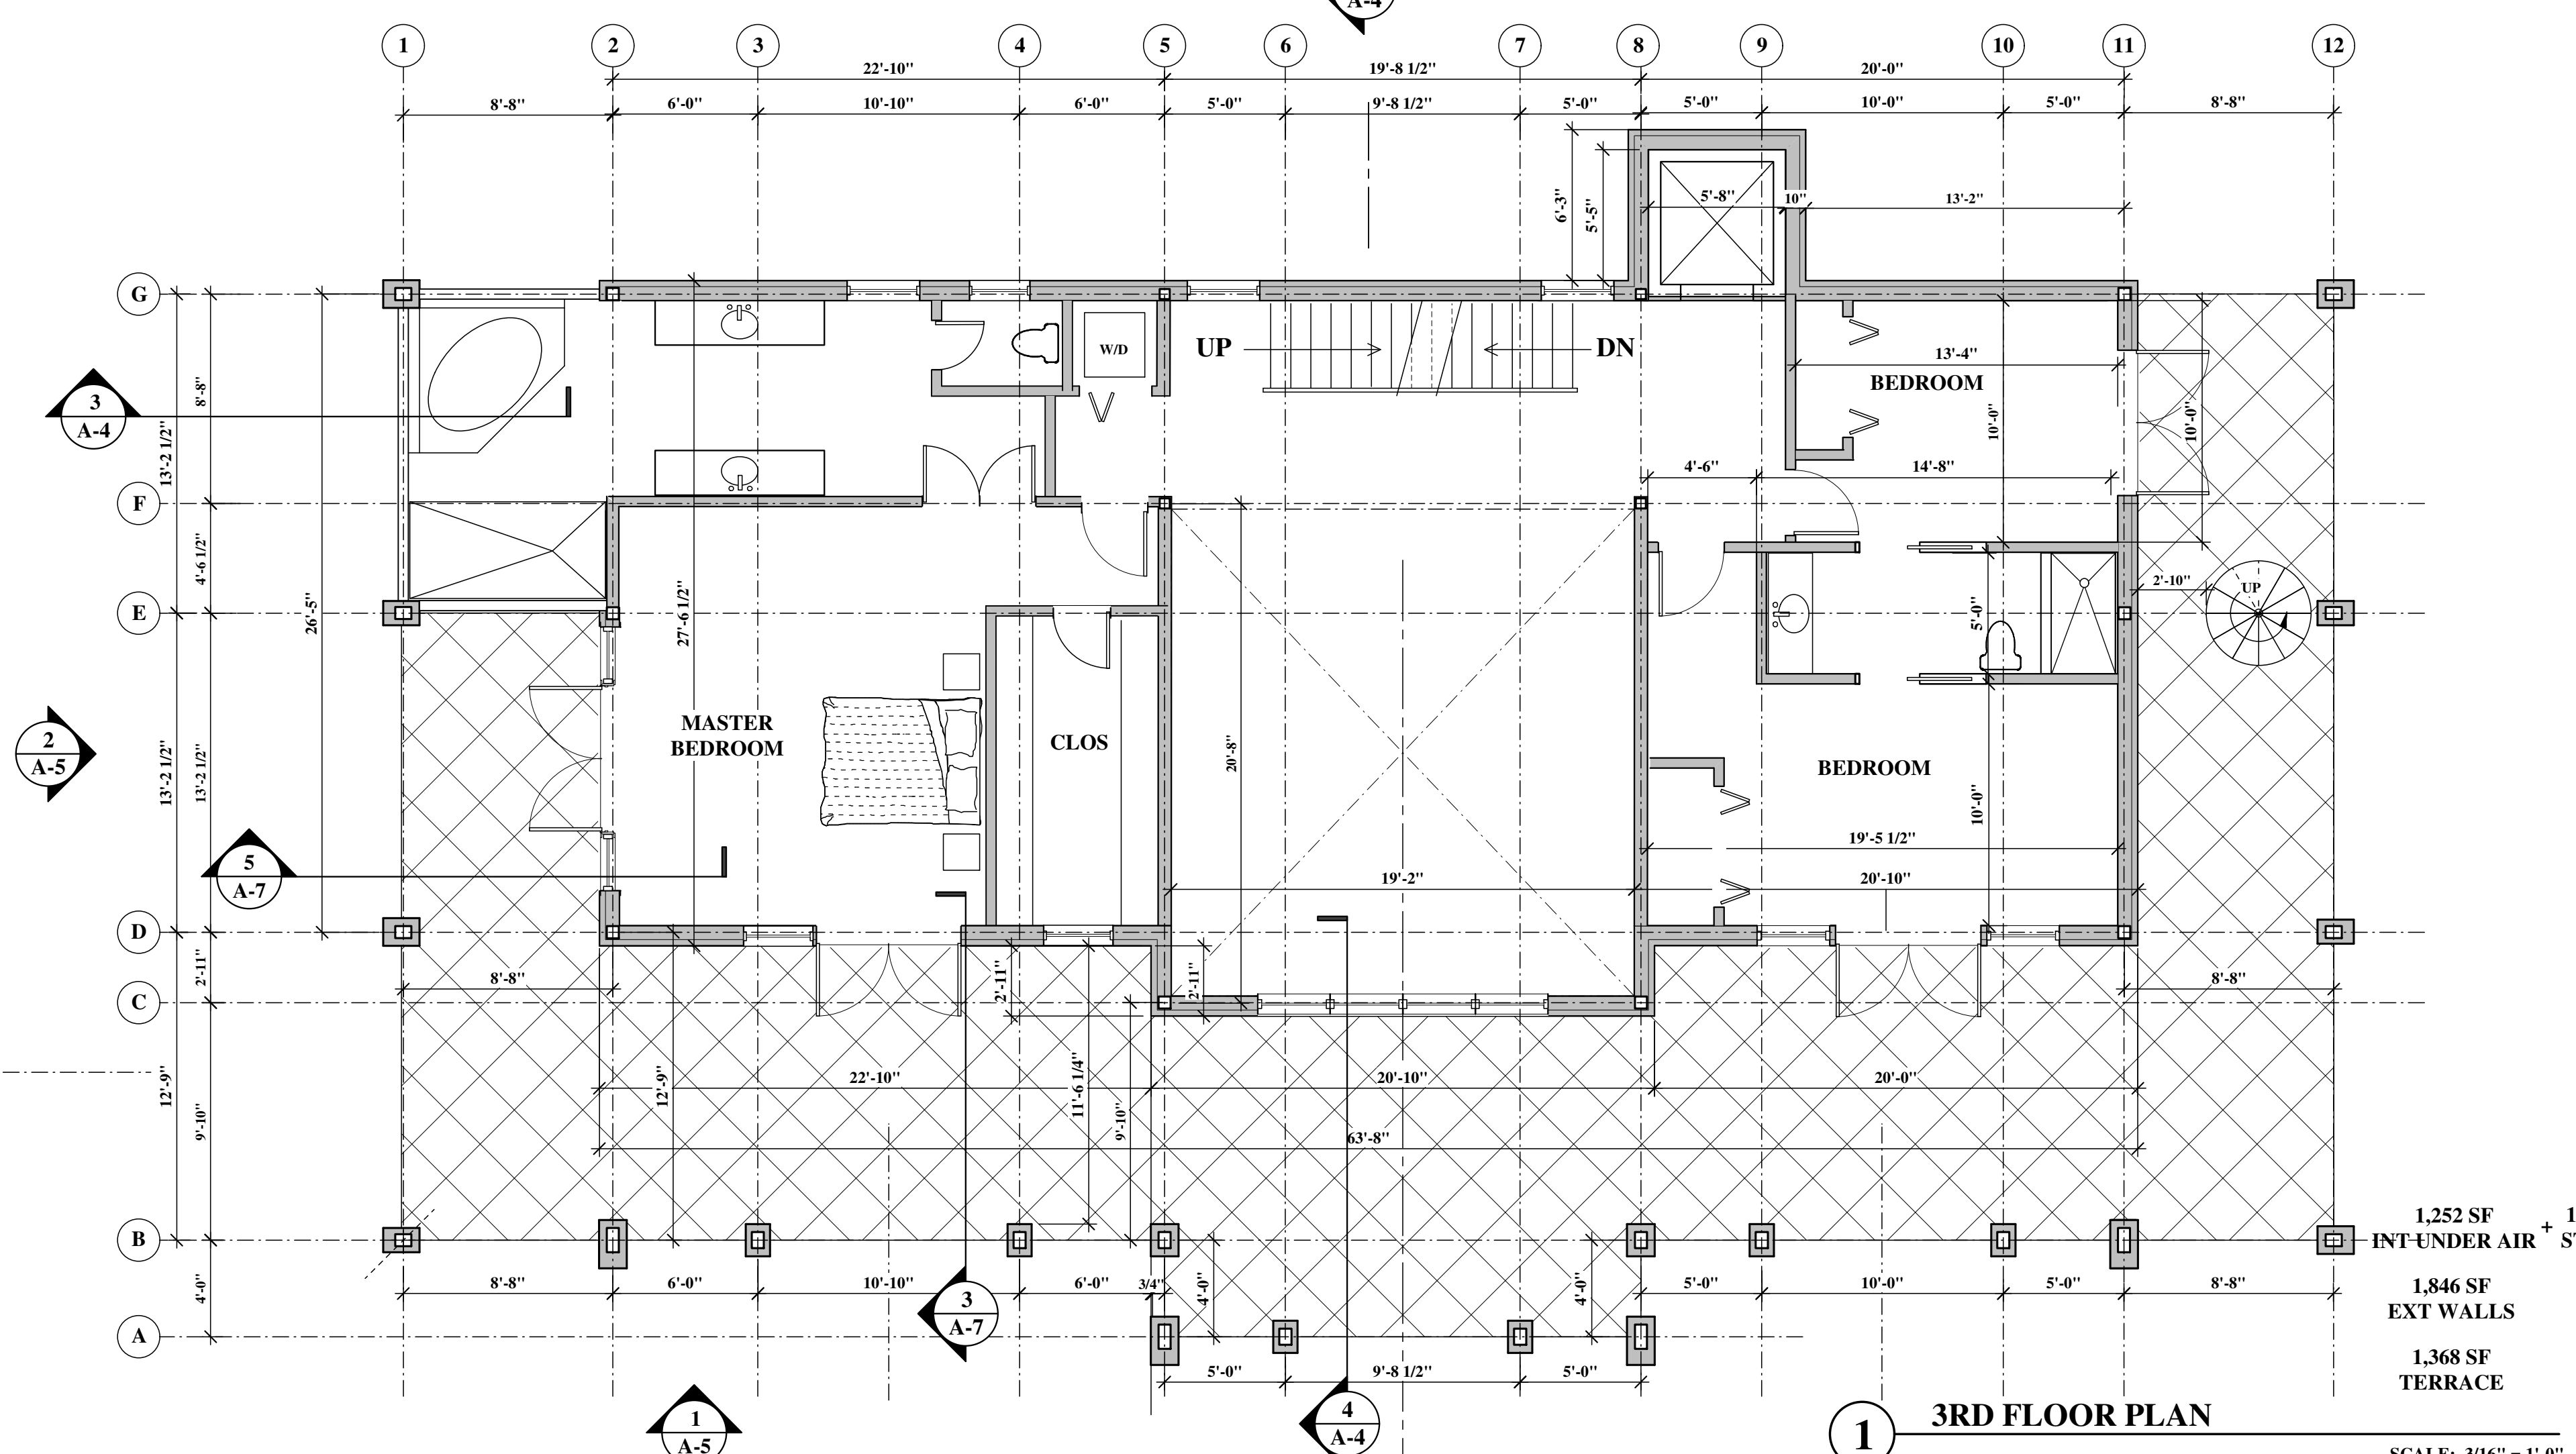

**1 3RD FLOOR PLAN**  
SCALE: 3/16" = 1'-0"

TABLE 1607.1 MINIMUM UNIFORMLY DISTRIBUTED LIVE LOADS

Residential	40 psf
Deflection	L/360
DEAD LOAD	10 PSF

1,252 SF INT-UNDER AIR + 100 SF STUDY  
1,846 SF EXT WALLS  
1,368 SF TERRACE



**ROBERT KIRCHGESSNER ARCHITECT AIA**  
Architecture & Interior Design  
RK Architect  
1835 E. Hallandale Beach Blvd.  
Suite #736  
Hallandale Beach, FL 33009  
(877) 390-2394  
Website:  
www.robertkarchitect.com  
License # AR91920

Consultants:  
Buchanan PE Consulting, Inc.  
6191 W. Atlantic Blvd.  
Margate, FL 33063  
(954) 590-3300

**MR. & MRS. STEHLIN RESIDENCE**  
3841 CHERI DRIVE  
JENSEN BEACH, FL 34952

Project:  
Job #  
Date: 2/6/17  
Drawn by: RK  
Revisions:

Architect: Robert Kirchgessner  
License # AR91920  
Seal:

DWG #  
**A-4**